




GARRETT COUNTY AIRPORT

McHENRY, MARYLAND

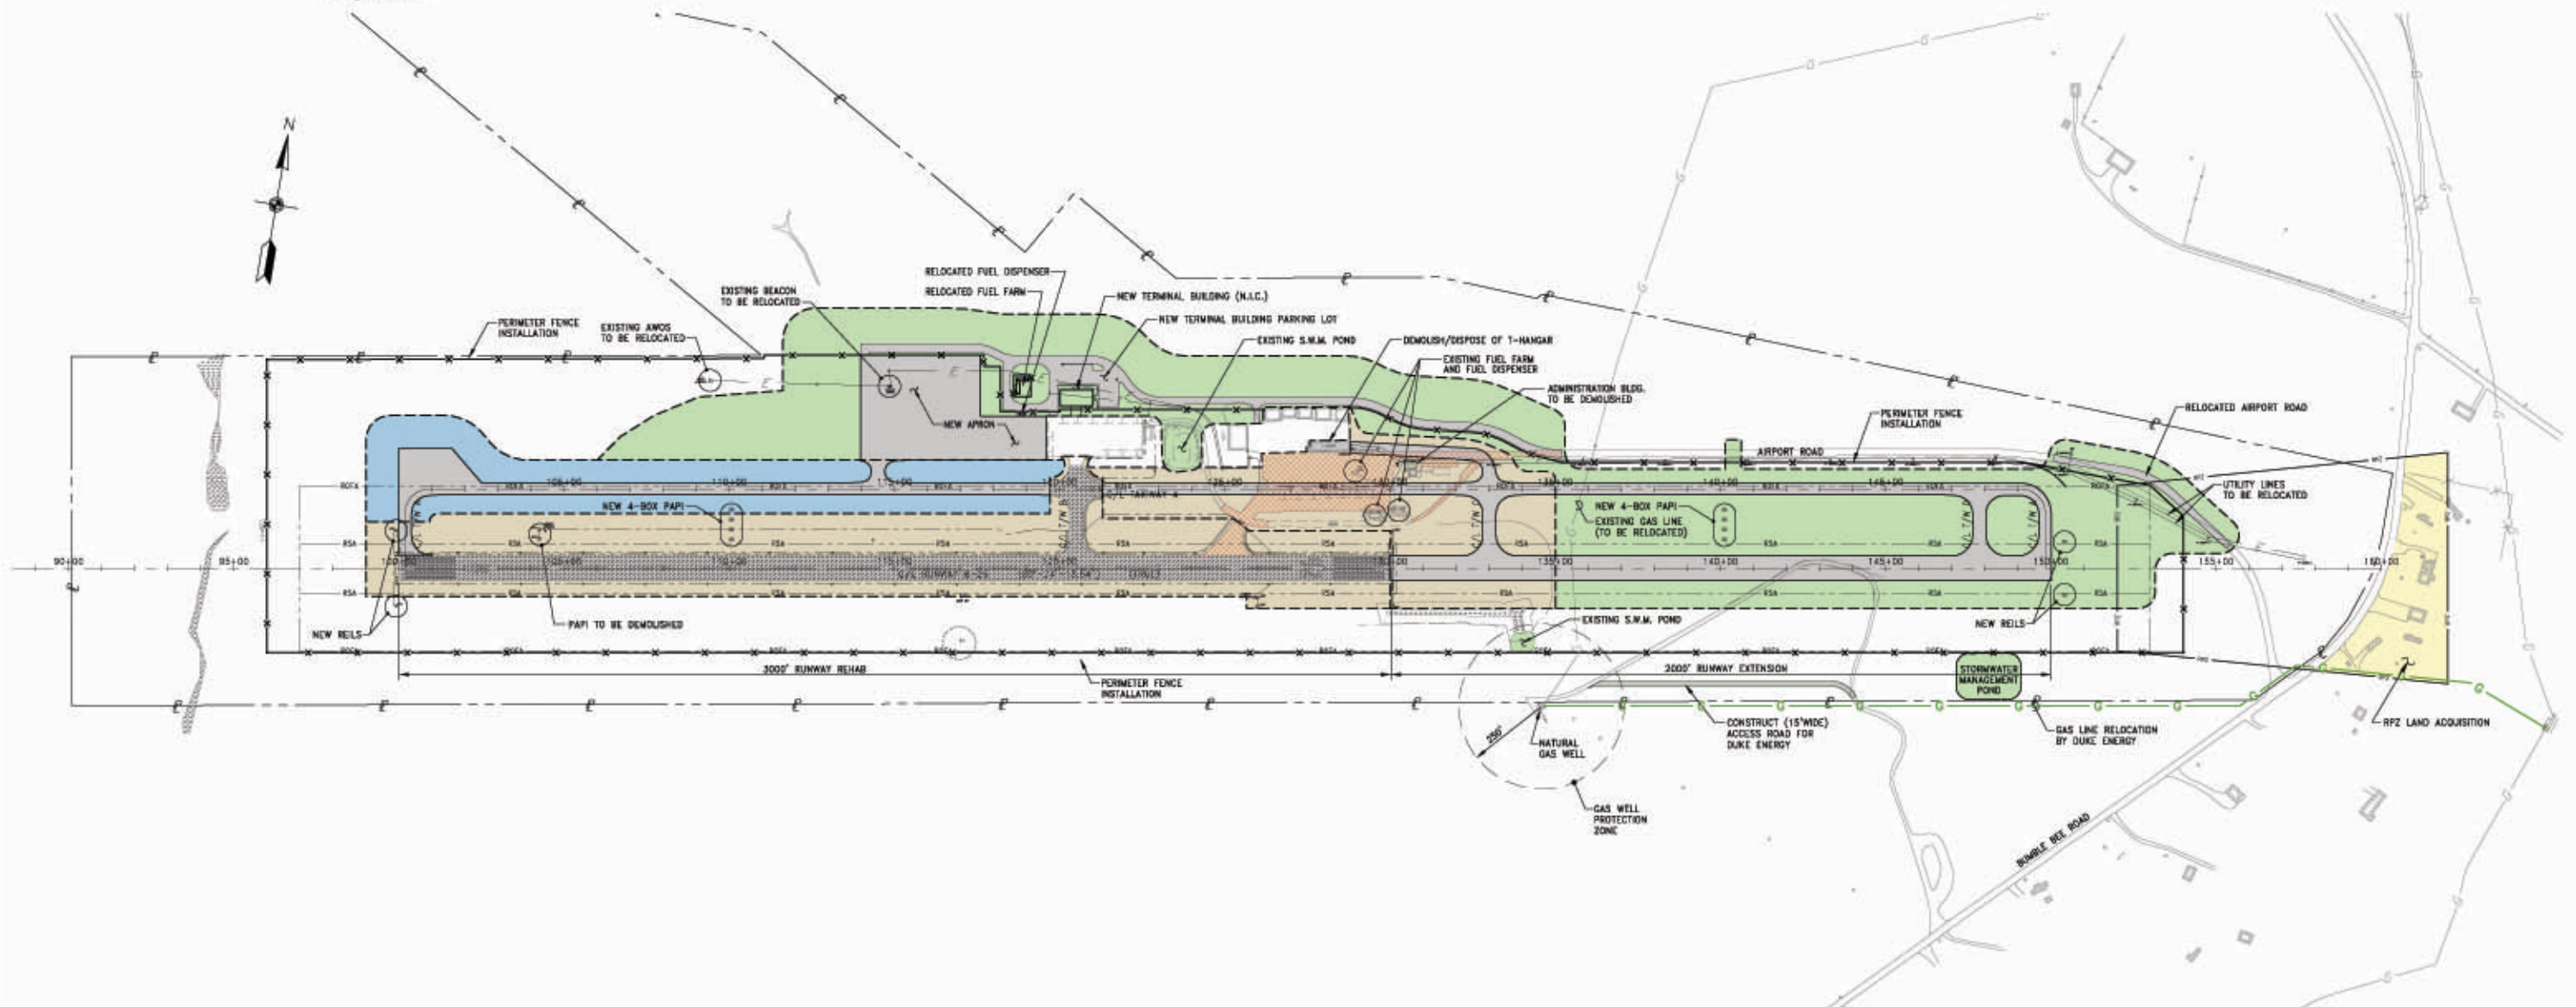

PHASE 1 (ANTICIPATED 2005 CONSTRUCTION)

ANTICIPATED MAJOR WORK ITEMS

- MASS EXCAVATION (SITE PREPARATION FOR TERMINAL APRON)
- BEGIN EMBANKMENT CONSTRUCTION FOR RUNWAY EXTENSION
- AIRPORT ROAD CONSTRUCTION, INCLUDING EMBANKMENT
- STORMWATER MANAGEMENT (SWM) PRACTICES FOR ENTIRE PROGRAM WHICH INCLUDES MODIFYING THE TWO EXISTING SWM PONDS AND CONSTRUCTION OF A THIRD DRY POND
- RELOCATION OF A 4-INCH HIGH-PRESSURE GAS PIPELINE (BY DUKE ENERGY)

PHASE 2 (ANTICIPATED 2006 CONSTRUCTION)

ANTICIPATED MAJOR WORK ITEMS

- TAXIWAY A CONSTRUCTION WEST OF TAXIWAY B
- NEW APRON CONSTRUCTION
- TERMINAL SITE (PARKING LOT) DEVELOPMENT
- FUEL FARM SITE DEVELOPMENT
- BEGIN ELECTRICAL VAULT UPGRADES
- INSTALLATION OF PERIMETER FENCE.

PHASE 3 (ANTICIPATED 2007 CONSTRUCTION)

ANTICIPATED MAJOR WORK ITEMS

- TAXIWAY A CONSTRUCTION EAST OF TAXIWAY B
- TAXIWAY/RUNWAY PAVING
- FUEL FARM RELOCATION
- TERMINAL DEMOLITION
- T-HANGAR DEMOLITION
- RUNWAY REHABILITATION
- NEW NAVAIDS/VISUALS/LIGHTING

LEGEND:

	PAVEMENT REMOVAL		RUNWAY PROTECTION ZONE
	PAVEMENT REHABILITATION		RUNWAY SAFETY AREA
	NEW PAVEMENT		RUNWAY OBJECT FREE AREA
	PHASE 1		AIRPORT PROPERTY LINE
	PHASE 2		PERIMETER FENCE
	PHASE 3		LIMIT OF EARTHWORK
			LAND ACQUISITION



URS CORPORATION
4 NORTH PARK DRIVE
SUITE 300
HUNT VALLEY, MARYLAND 21030
PHONE: 410-785-7220/FAX: 410-785-8818

RUNWAY 8-26 EXTENSION AND ASSOCIATED IMPROVEMENTS

OCTOBER 2004

FAA A.I.P. No. 3-24-0023-007